


Notes
 The Contractor is to check all dimensions and conditions on site before commencing. Do not scale from this drawing.
 This drawing remains the copyright of POZZONI Architecture Ltd.

Scale Bars: TO BE USED ONLY AS GUIDANCE

1:100	mm	0	1000	2000	3000
1:200	mm	0	1000	2000	3000
1:500	m	0	10	20	30
1:1250	m	0	10	20	30

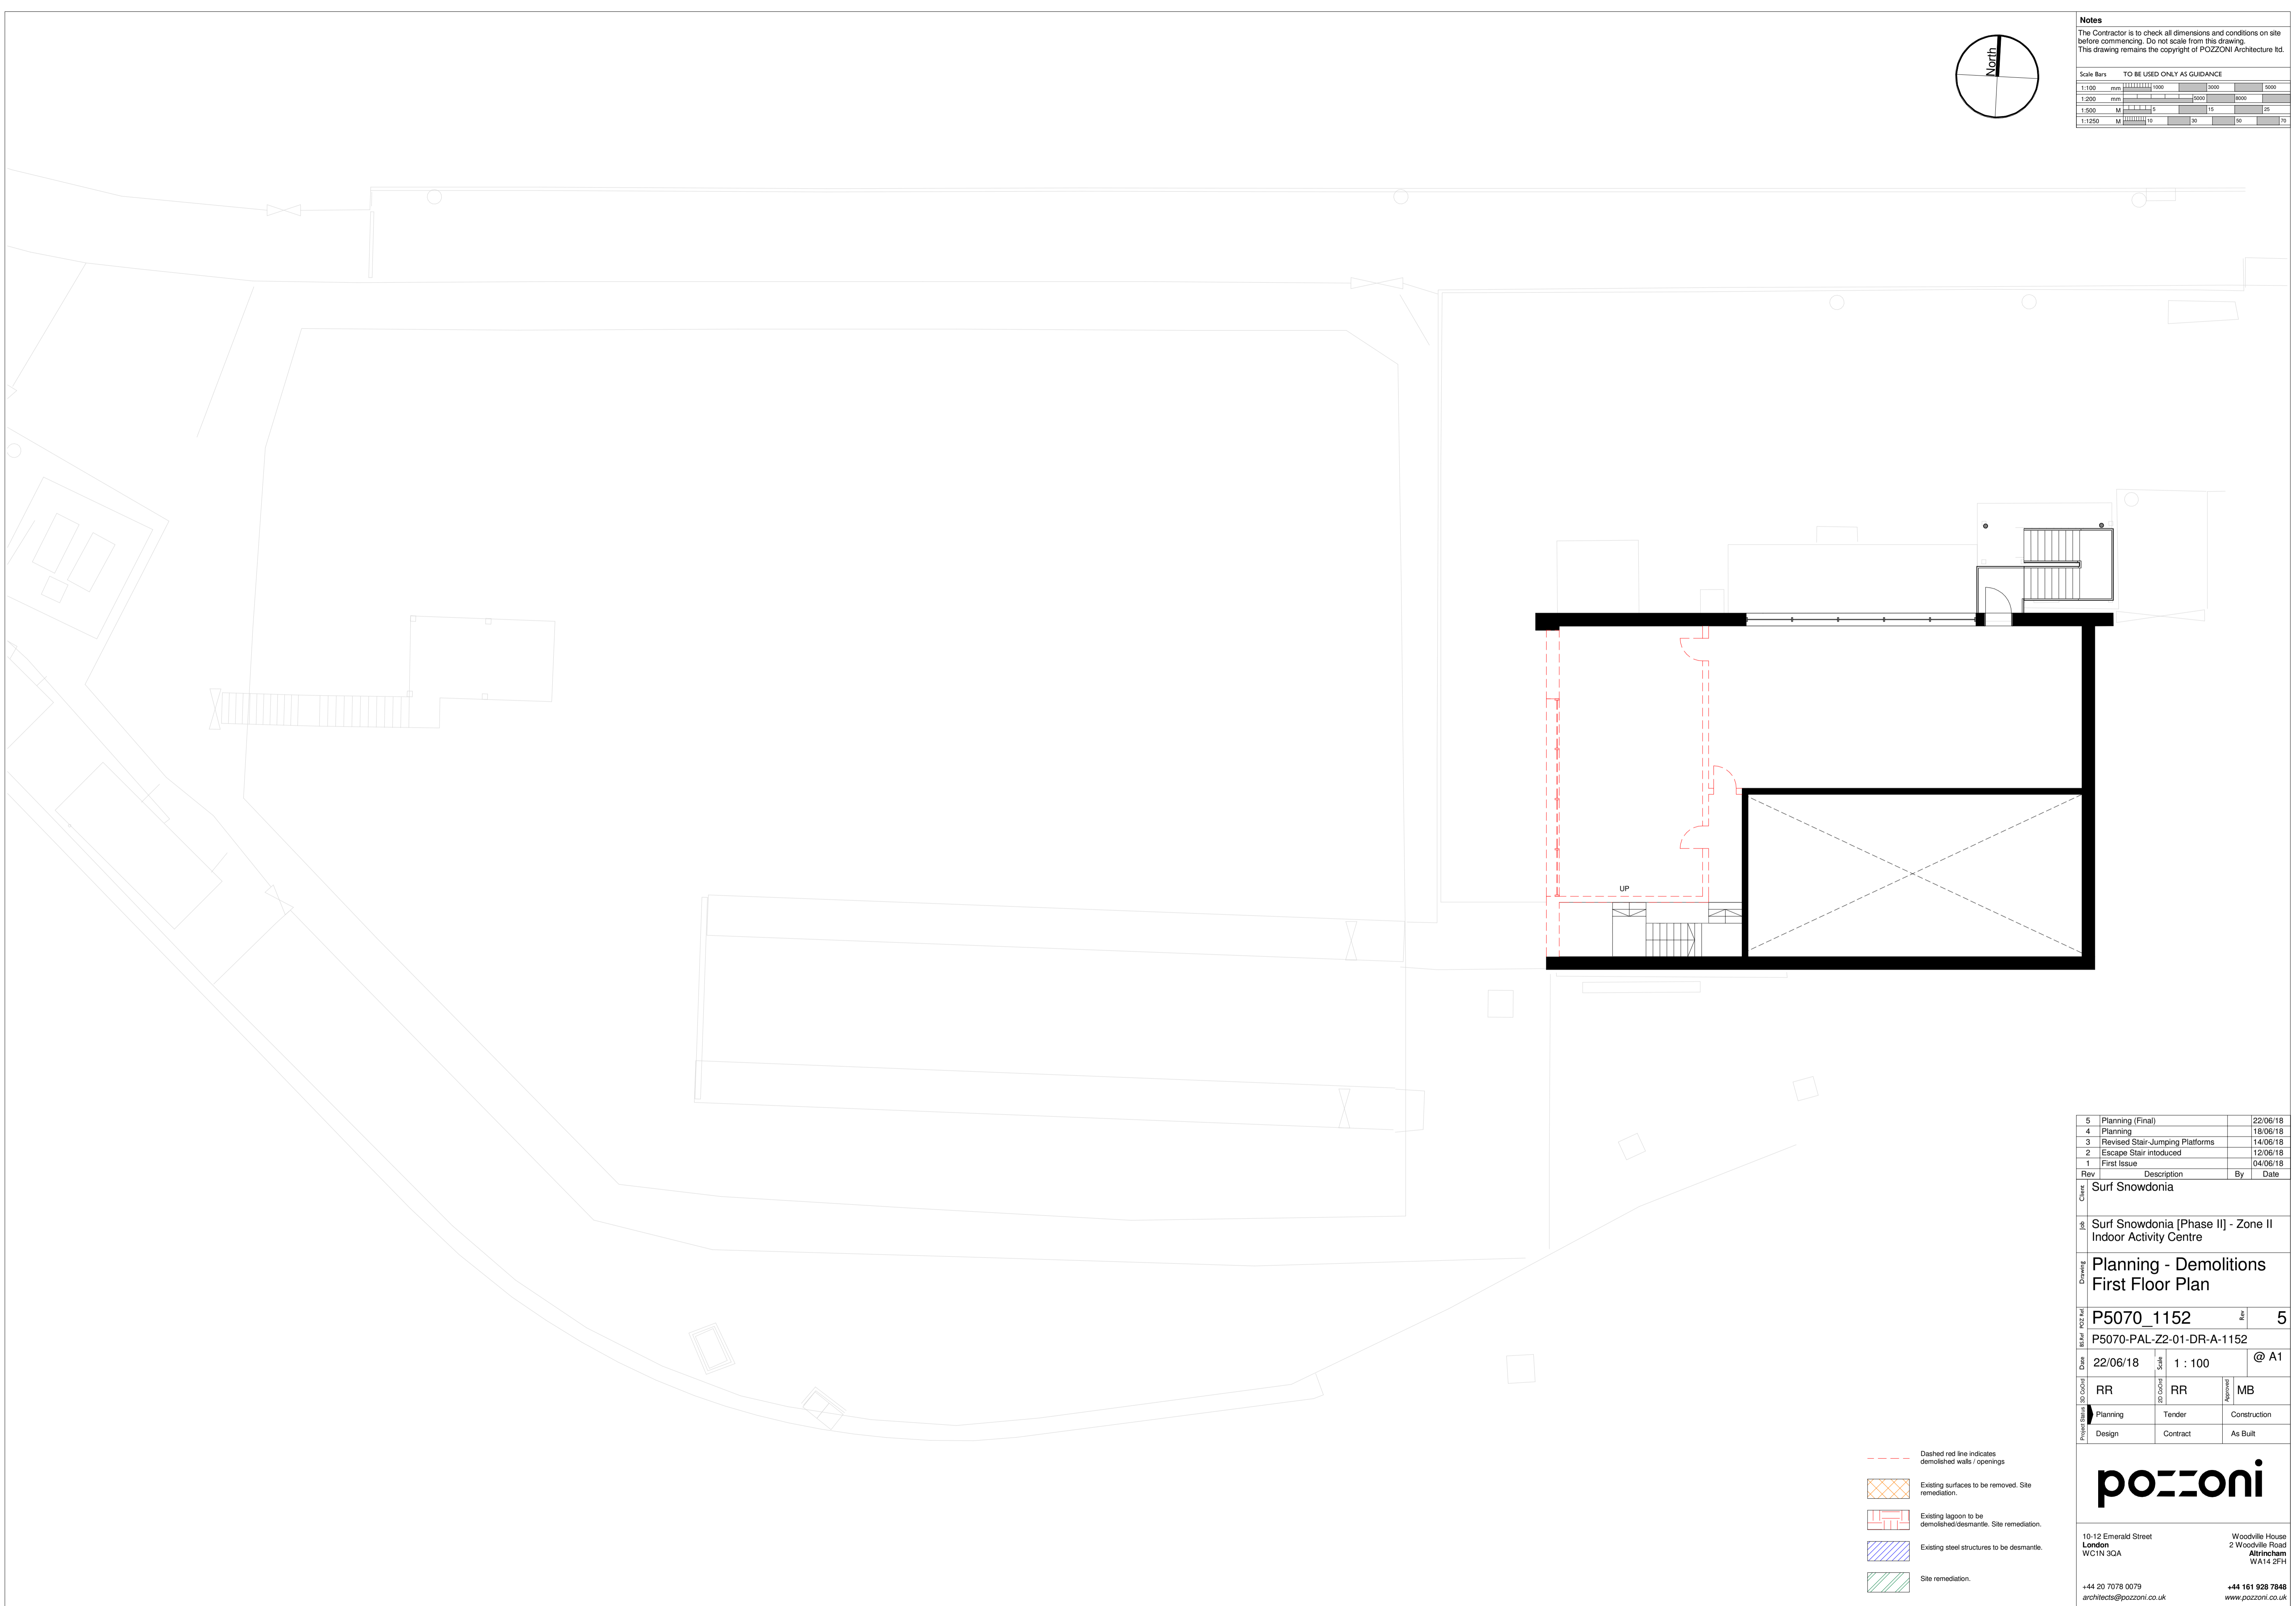

5	Planning (Final)	22/06/18
4	Planning	18/06/18
3	Revised Stair-Jumping Platforms	14/06/18
2	Escape Stair introduced	12/06/18
1	First Issue	04/06/18

Rev	Description	By	Date
-----	-------------	----	------

Client: Surf Snowdonia

Job: Surf Snowdonia [Phase II] - Zone II Indoor Activity Centre

Drawing: Planning - Demolitions First Floor Plan

P5070_1152 Rev: 5

P5070-PAL-Z2-01-DR-A-1152 @ A1

Date: 22/06/18 Scale: 1 : 100

RR RR MB

Planning Tender Construction
 Design Contract As Built



10-12 Emerald Street London WC1N 3QA
 Woodville House 2 Woodville Road Altrincham WA14 2FH

+44 20 7078 0079 architects@pozzoni.co.uk
 +44 161 928 7848 www.pozzoni.co.uk

- Dashed red line indicates demolished walls / openings.
- Existing surfaces to be removed. Site remediation.
- Existing lagoon to be demolished/dismantle. Site remediation.
- Existing steel structures to be dismantle.
- Site remediation.