




Notes
 The Contractor is to check all dimensions and conditions on site before commencing. Do not scale from this drawing.
 This drawing remains the copyright of PIZZONI Architecture Ltd.

Scale Bar TO BE USED ONLY AS GUIDANCE

1:500	0m	1m	2m	3m	4m	5m
1:200	0m	1m	2m	3m	4m	5m
1:100	0m	1m	2m	3m	4m	5m
1:50	0m	1m	2m	3m	4m	5m

KEYPLAN

--	--	--	--	--	--	--	--	--	--

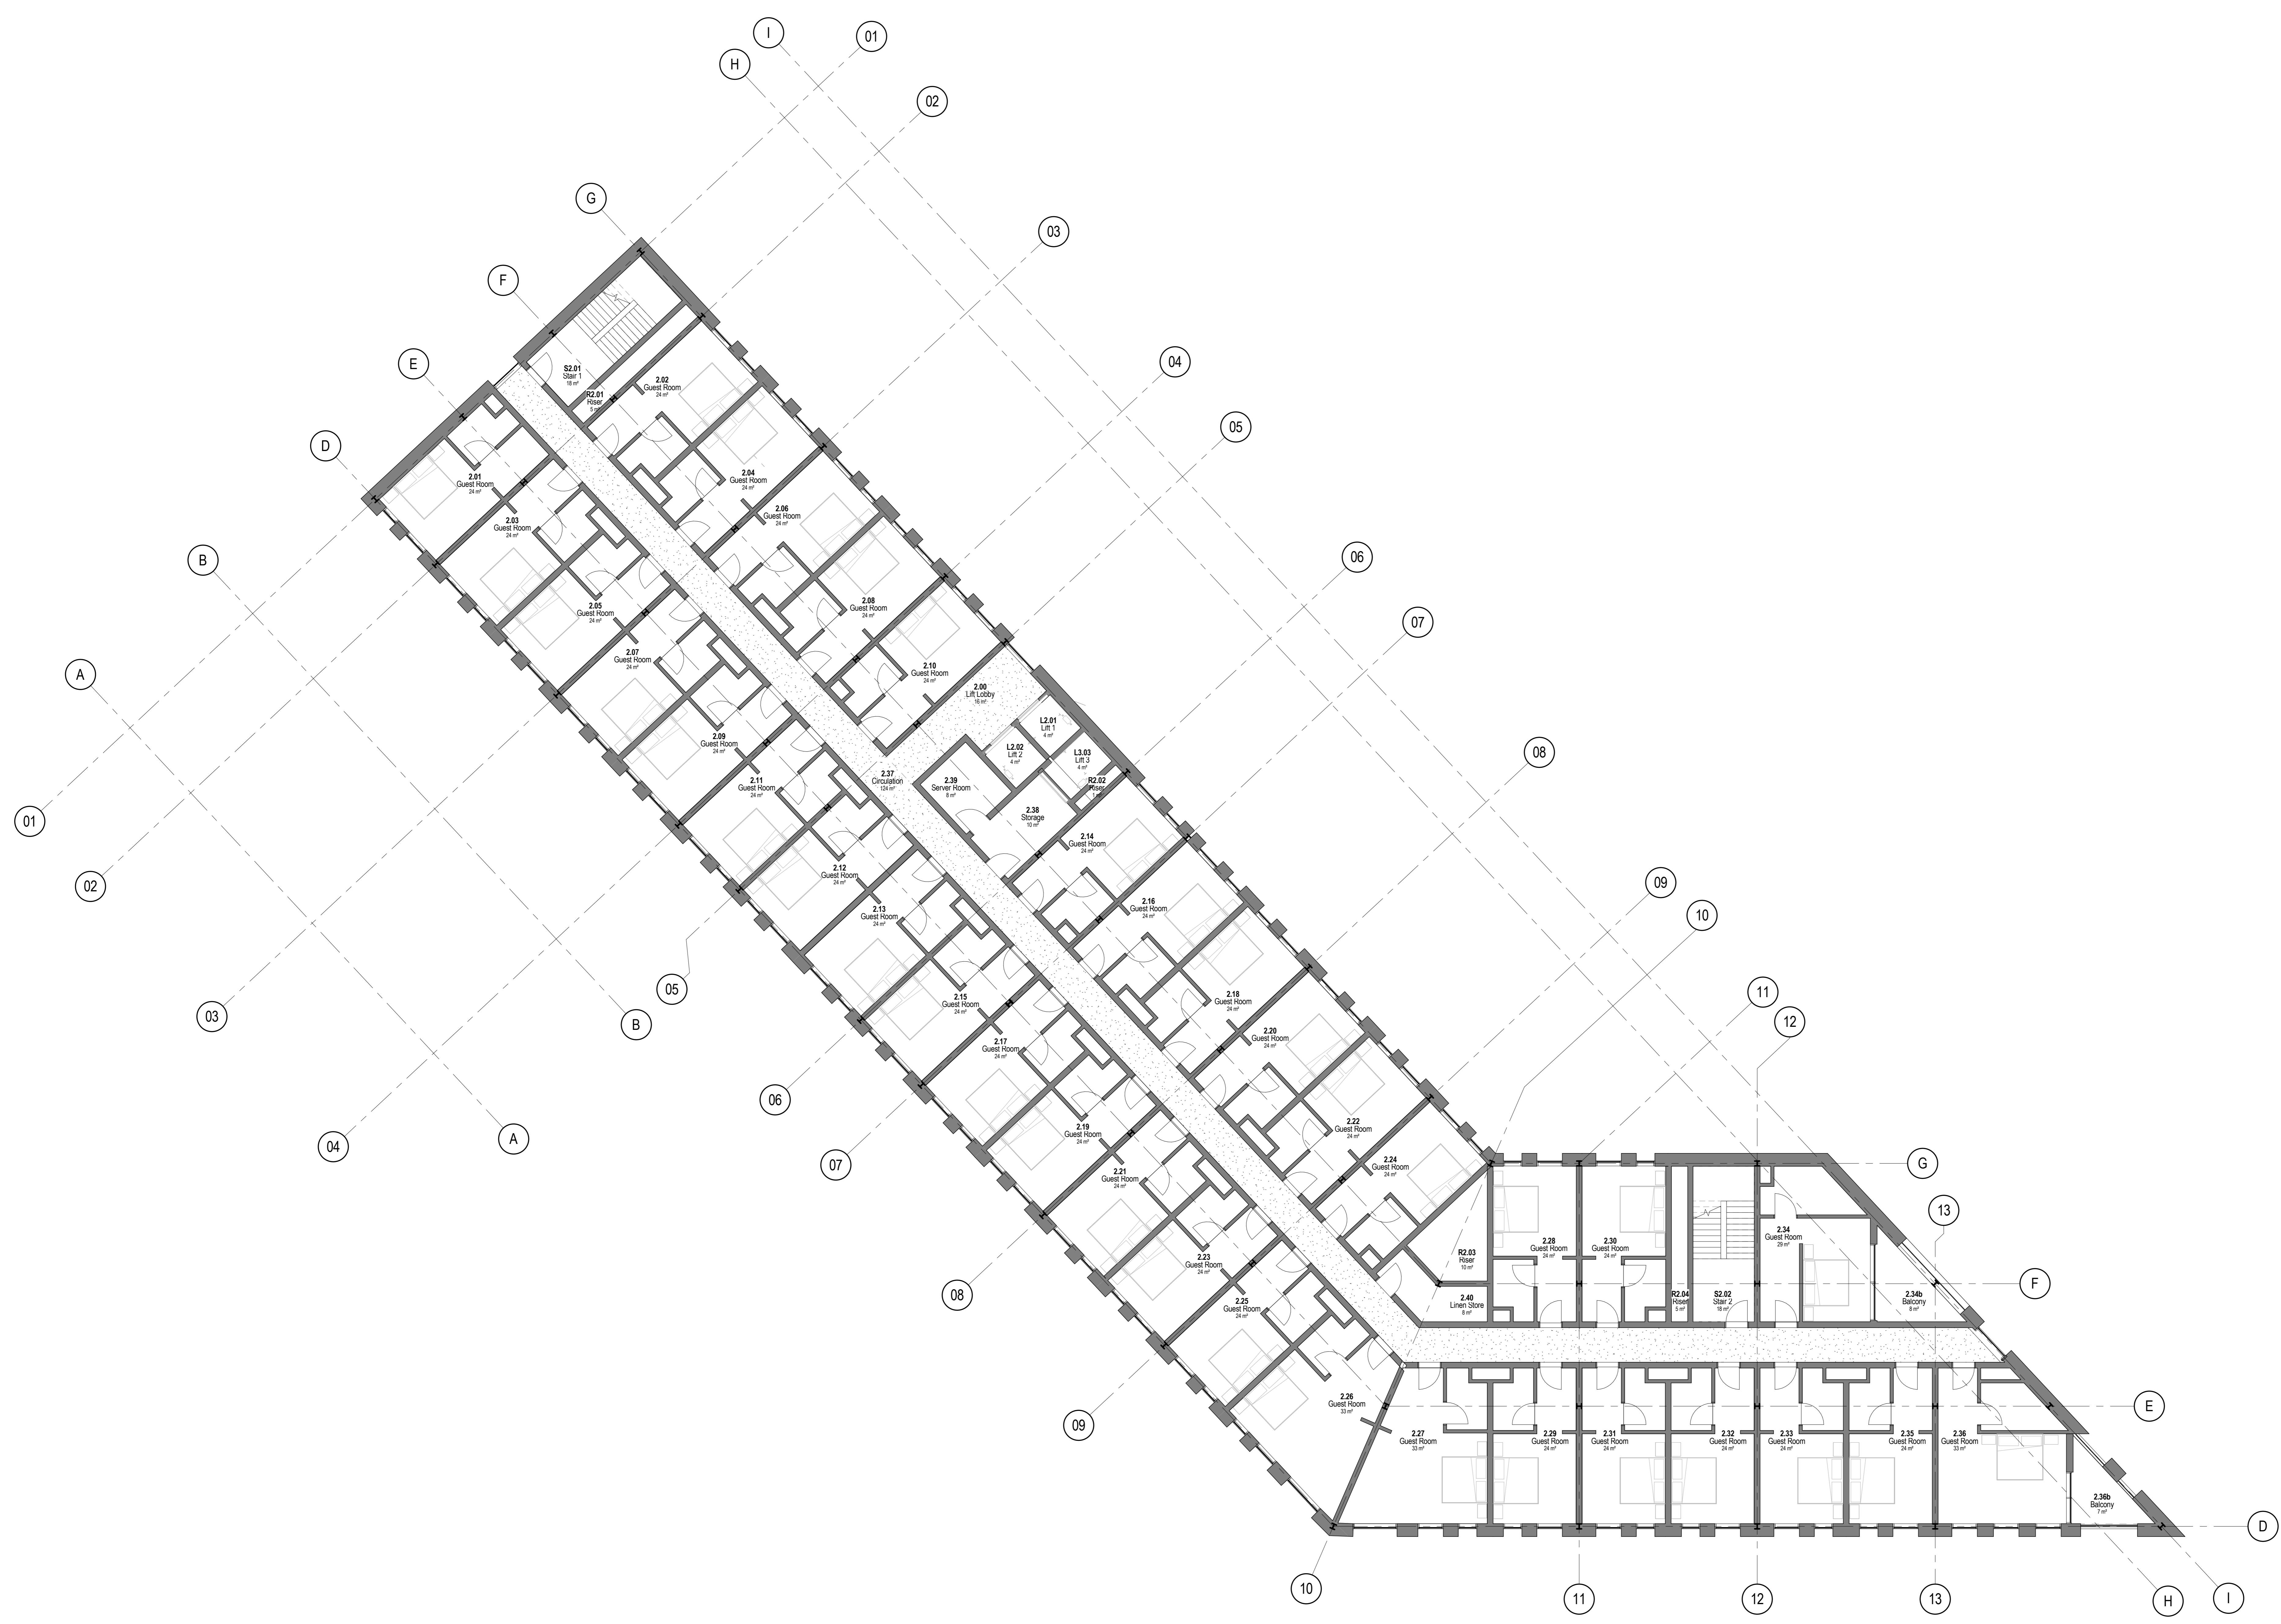

6	Planning (Final)	22/06/18
5	Planning	18/06/18
4	Revised Ground Floor	12/06/18
3	Revised Service Lift, Gym and Kitchen locations	10/11/18
2	Revised Layout	05/06/18
1	First Issue	08/04/18

Client: Surf Snowdonia
 Zone 1 - Hotel

Proposed GA Plans - Second Floor

Project	P5070_1202	Sheet	6
Ref	P5070-PAL-Z1-02-DR-A-1202	Scale	1 : 100
Date	22/06/18	Author	RR
Drawn	MB	Checked	MB
Discipline	Planning	Tender	Constructo
Design	Contract	As	

pozzoni

15-12 Emerald Street
 London
 WC1N 3GA

Woodville House
 3 Woodville Road
 Altrincham

+44 (0) 7078 0079
 info@pozzoni.co.uk

44 181 828
 www.pozzoni.co.uk