


Notes
 The Contractor is to check all dimensions and conditions on site before commencing. Do not scale from this drawing.
 This drawing remains the copyright of POZZONI Architecture Ltd.

Scale Bars TO BE USED ONLY AS GUIDANCE

1:100	mm	0	1000	2000	3000
1:200	mm	0	1000	2000	3000
1:500	m	0	10	20	30
1:1250	m	0	5	10	15

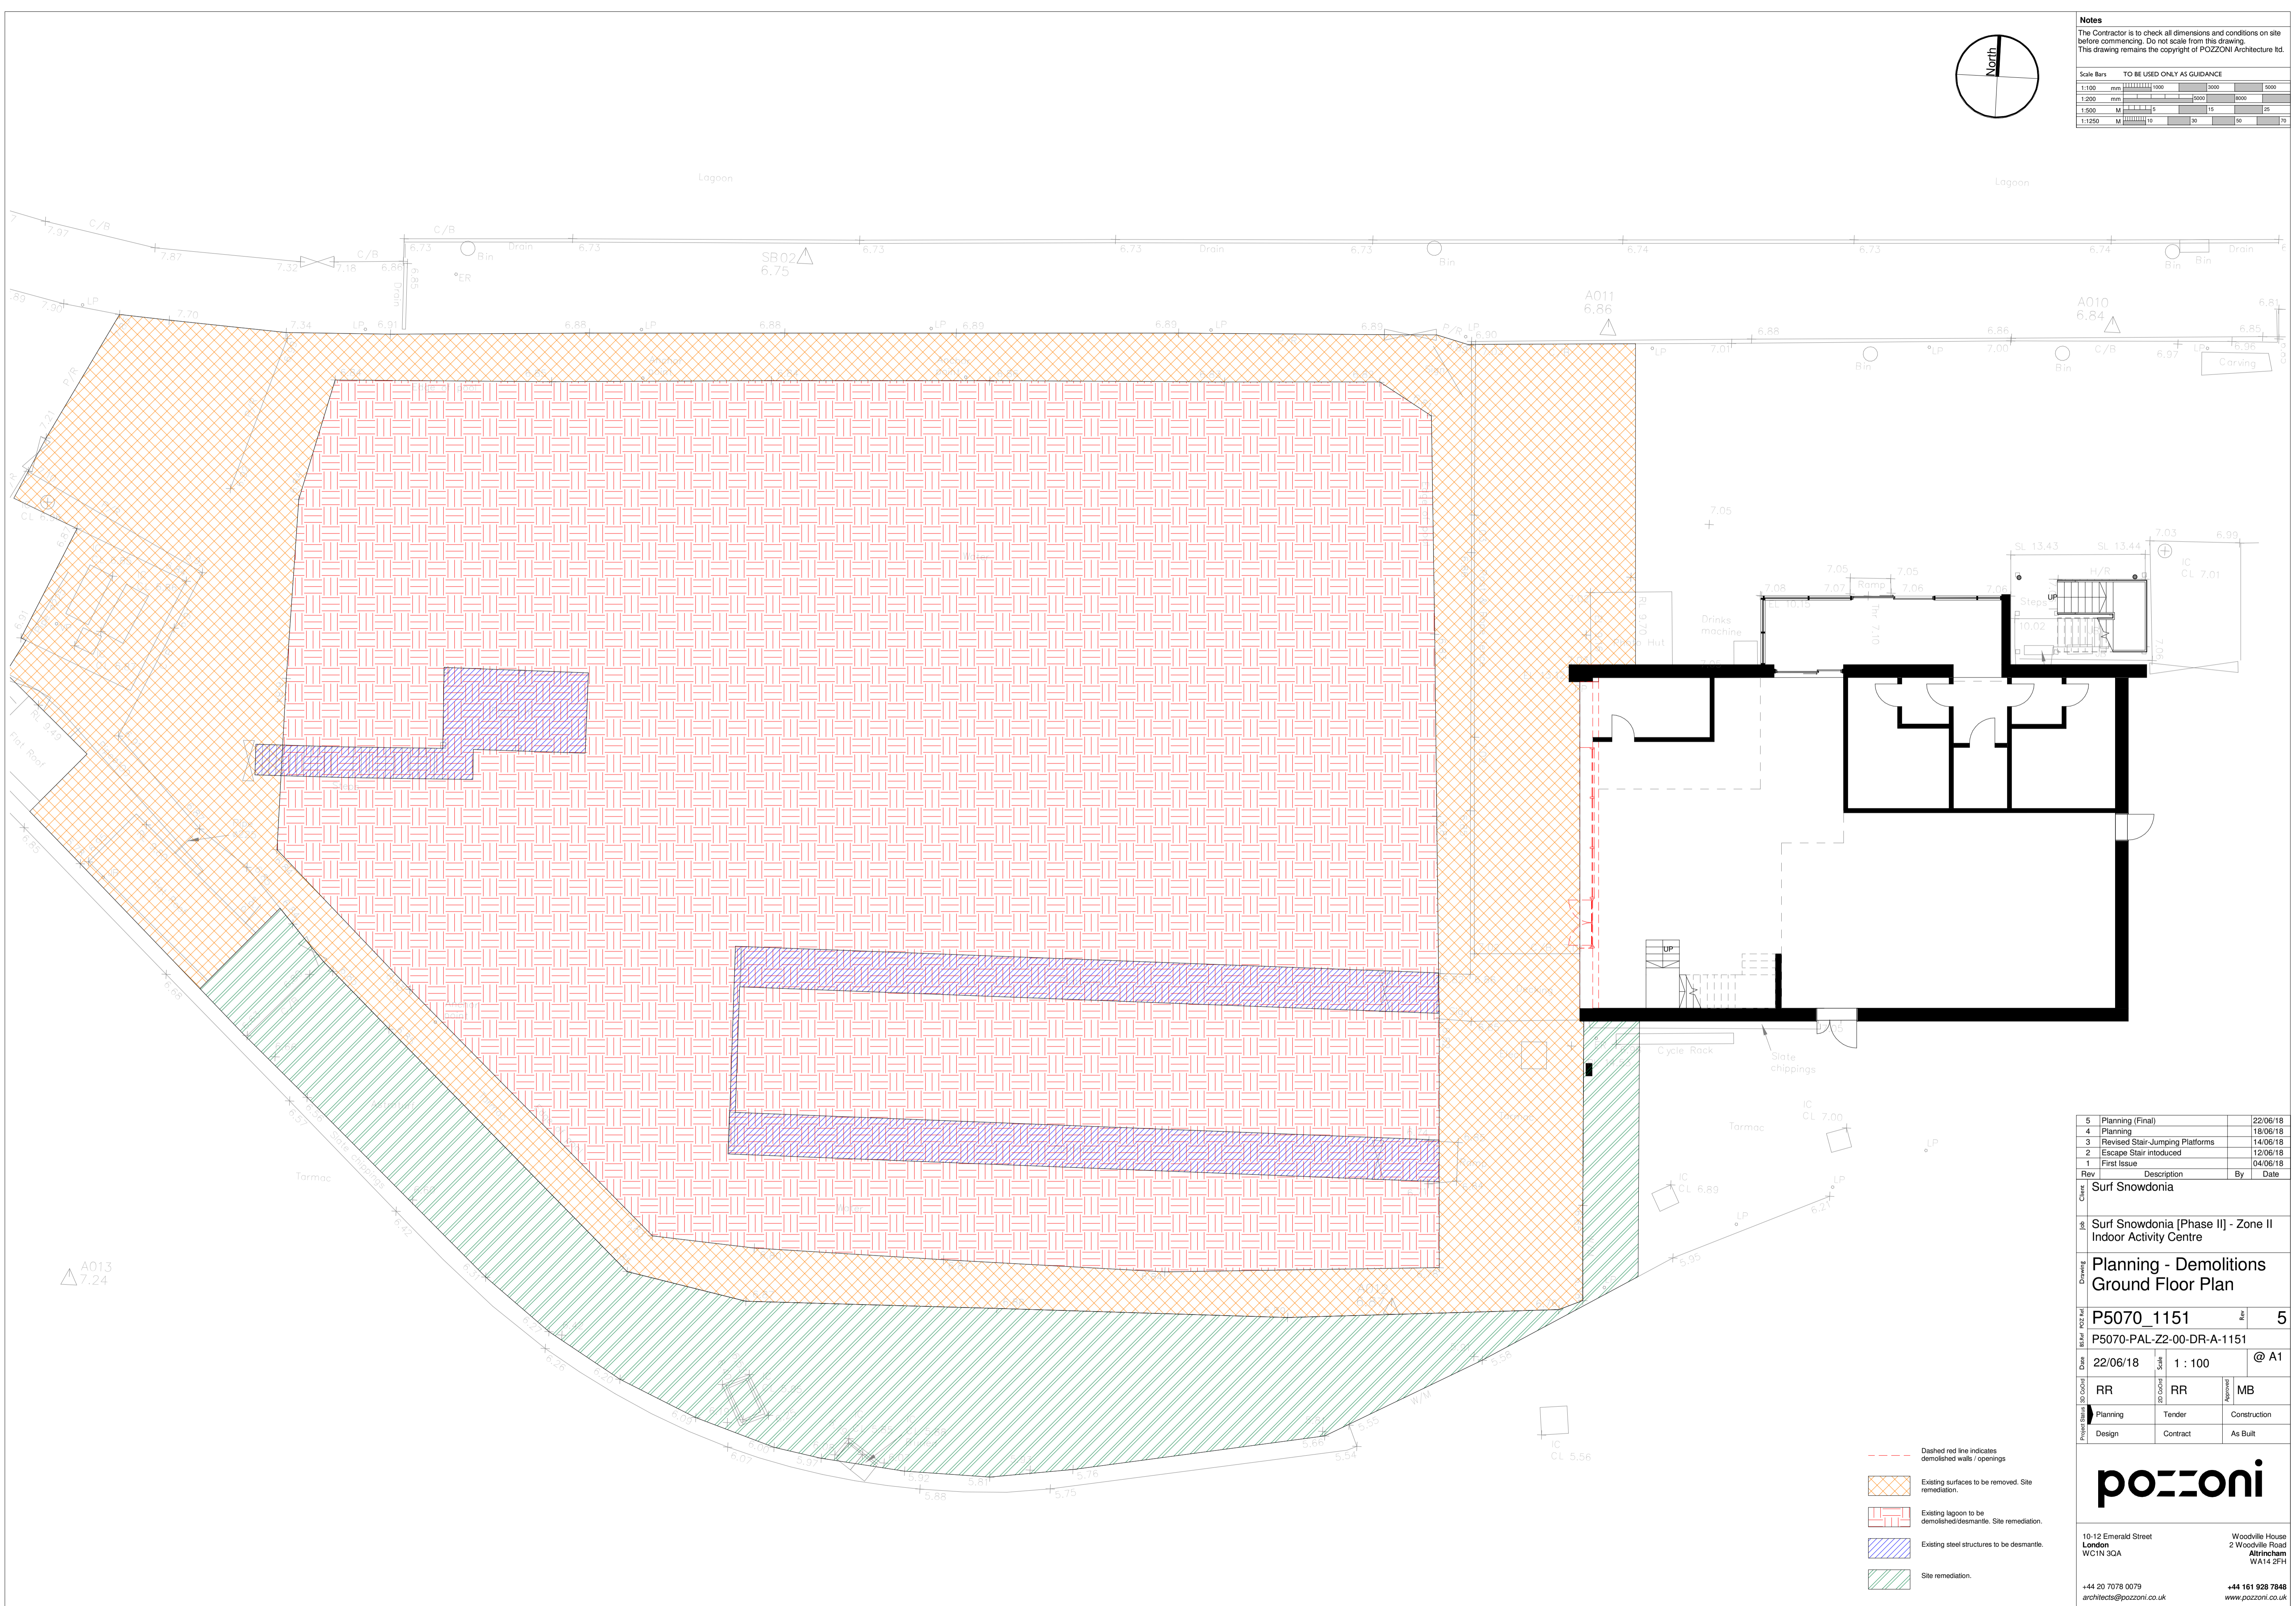

Rev	Description	By	Date
5	Planning (Final)		22/06/18
4	Planning		18/06/18
3	Revised Stair-Jumping Platforms		14/06/18
2	Escape Stair introduced		12/06/18
1	First Issue		04/06/18

Client	Surf Snowdonia		
Job	Surf Snowdonia [Phase II] - Zone II Indoor Activity Centre		
Drawing	Planning - Demolitions Ground Floor Plan		
Ref	P5070_1151	Rev	5
Date	22/06/18	Scale	1 : 100 @ A1
Author	RR	Checker	RR
Approver	MB	Client	MB
Phase	Planning	Tender	Construction
Contract	Design	Contract	As Built

- Dashed red line indicates demolished walls / openings.
- Existing surfaces to be removed. Site remediation.
- Existing lagoon to be demolished/dismantle. Site remediation.
- Existing steel structures to be dismantle.
- Site remediation.

10-12 Emerald Street
 London W3 3QA

Woodville House
 2 Woodville Road
 Atrincham WA14 2FH

+44 20 7078 0079
 architects@pozzoni.co.uk

+44 161 928 7848
 www.pozzoni.co.uk