


Notes
 The Contractor is to check all dimensions and conditions on site before commencing. Do not scale from this drawing.
 This drawing remains the copyright of POZZONI Architecture Ltd.

Scale Bars **TO BE USED ONLY AS GUIDANCE**

1:100	mm	0	1000	2000	3000
1:200	mm	0	1000	2000	3000
1:500	m	0	10	20	30
1:1000	m	0	10	20	30

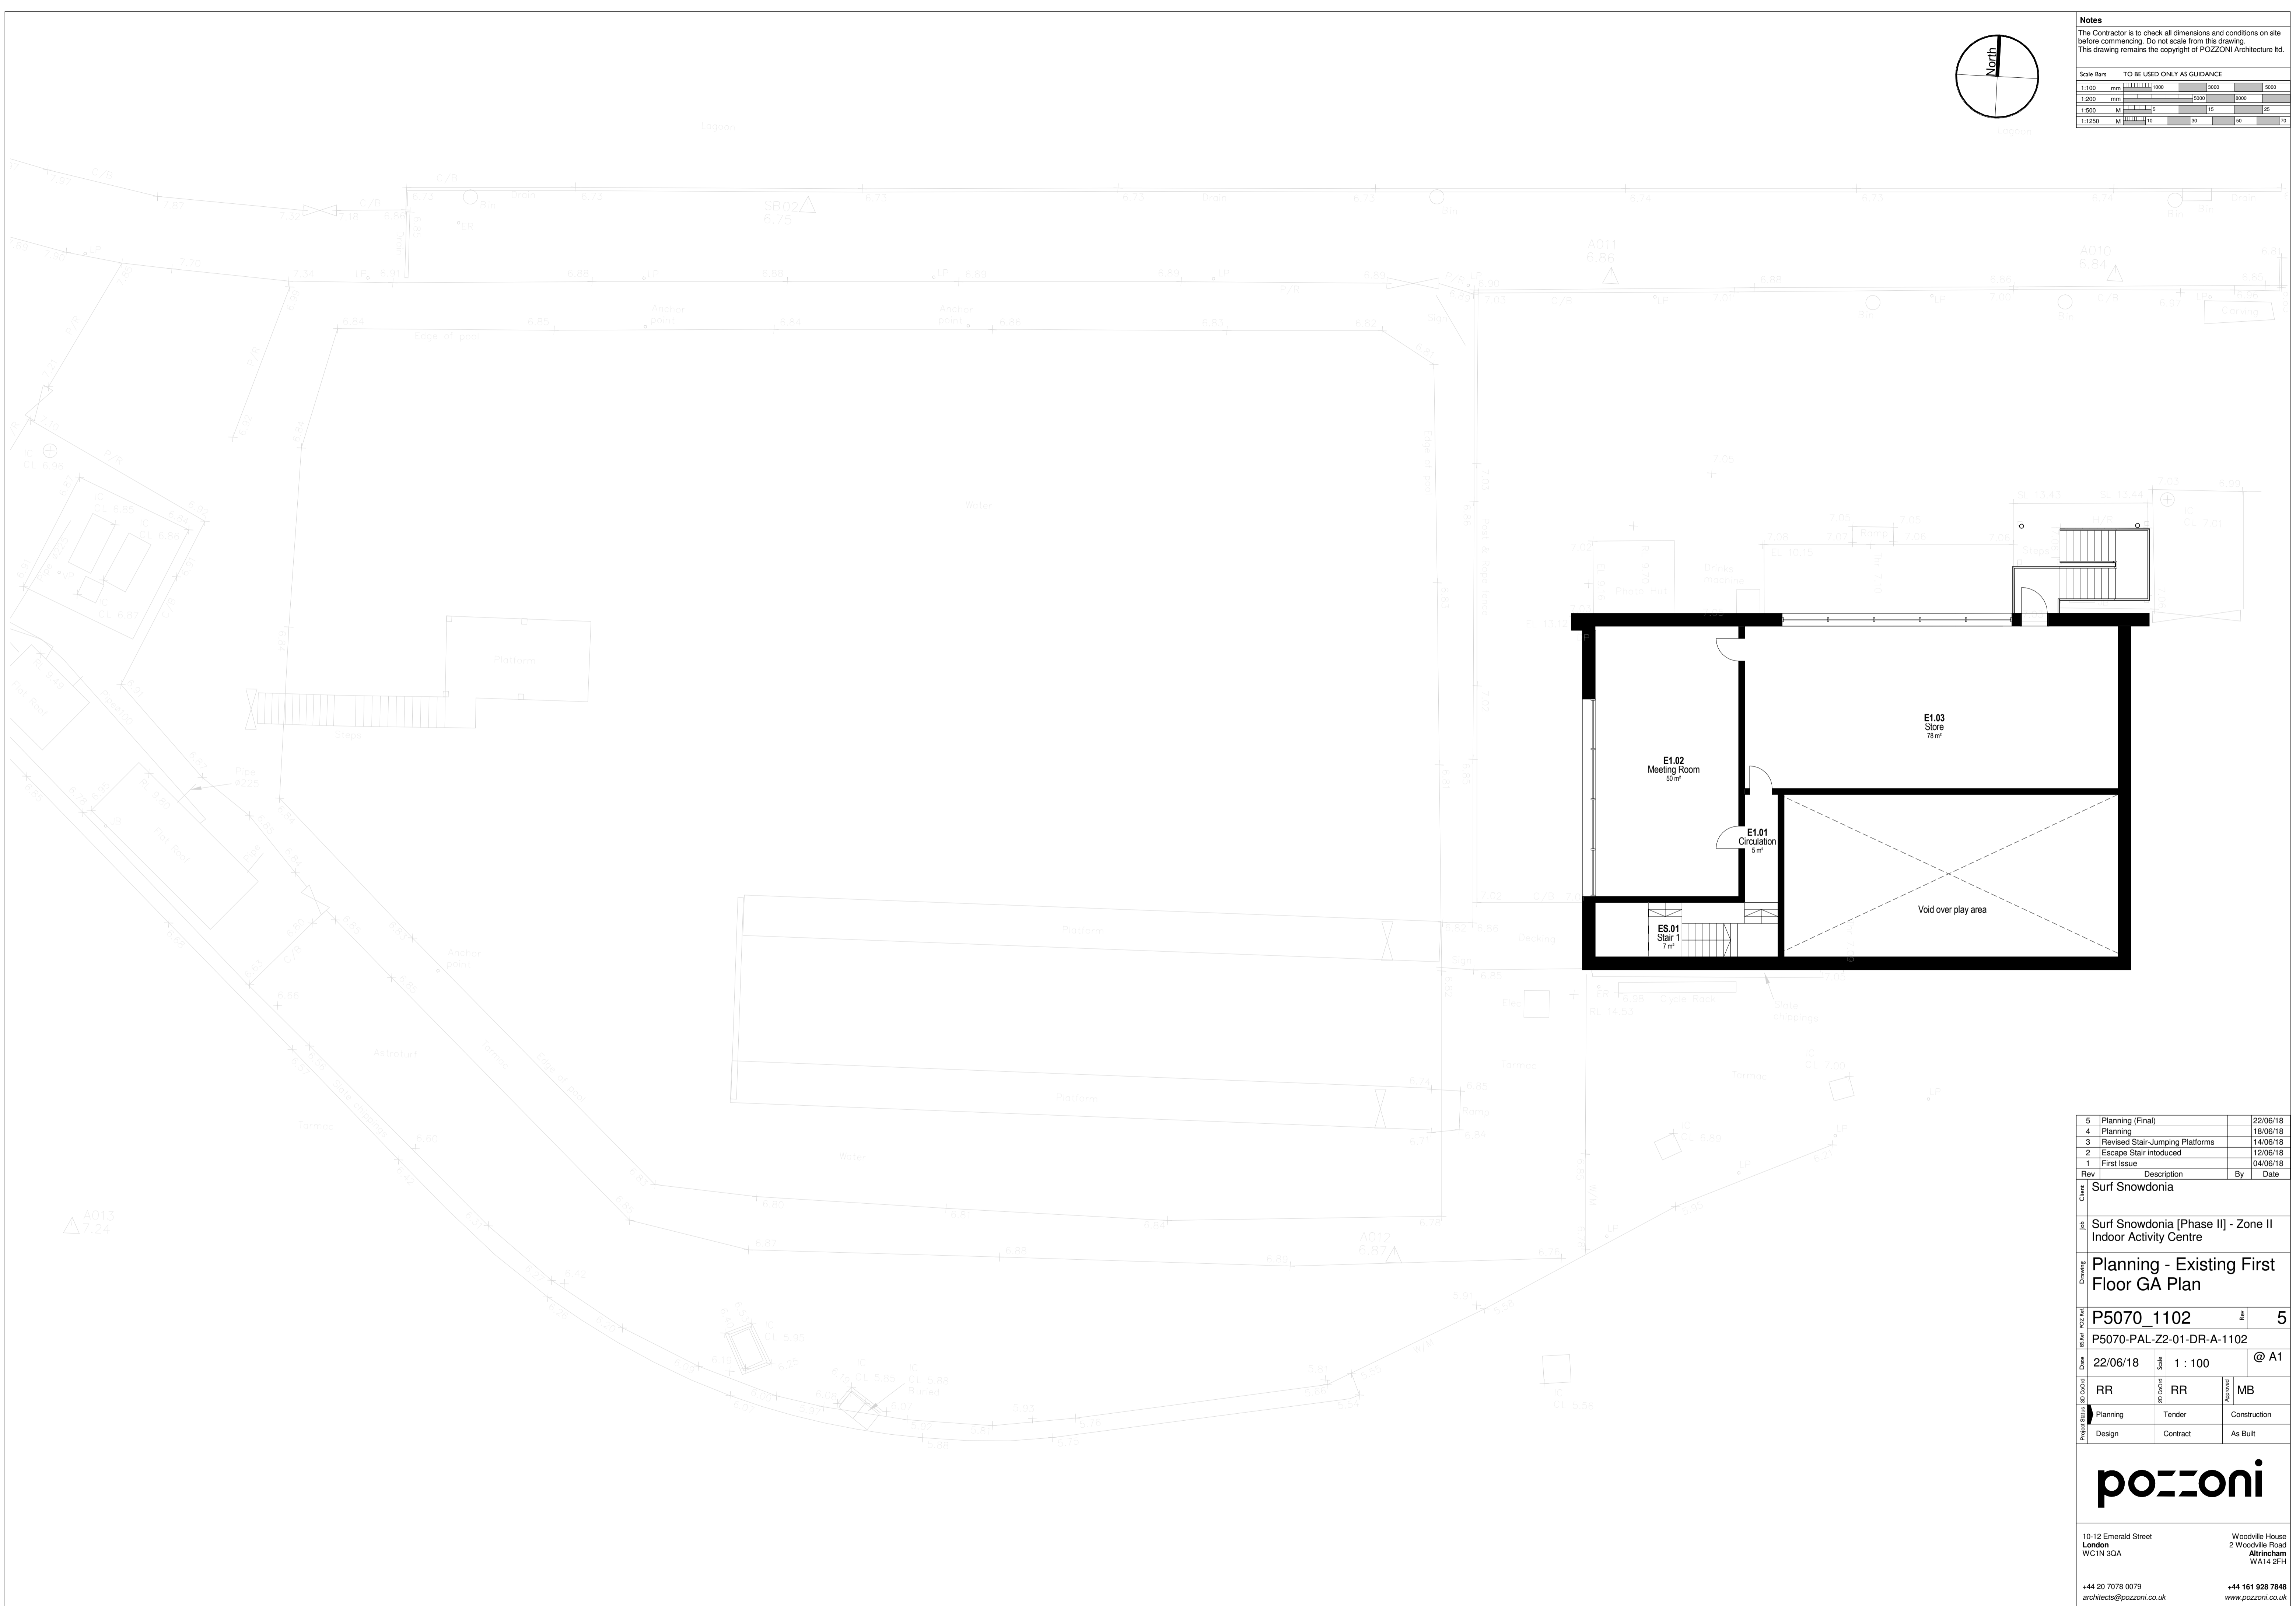

5	Planning (Final)	22/06/18
4	Planning	18/06/18
3	Revised Stair-Jumping Platforms	14/06/18
2	Escape Stair introduced	12/06/18
1	First Issue	04/06/18

Rev: Description By Date

Client: Surf Snowdonia

Job: Surf Snowdonia [Phase II] - Zone II Indoor Activity Centre

Drawing: Planning - Existing First Floor GA Plan

Ref: P5070_1102 Rev: 5

Ref: P5070-PAL-Z2-01-DR-A-1102

Date: 22/06/18 Scale: 1 : 100 @ A1

Author: RR Rev: RR Approved: MB

Phase: Planning Tender Construction Design Contract As Built



10-12 Emerald Street London WC1N 3QA
 Woodville House 2 Woodville Road Altrincham WA14 2FH

+44 20 7078 0079 architects@pozzoni.co.uk
 +44 161 928 7848 www.pozzoni.co.uk