


**Notes**  
 The Contractor is to check all dimensions and conditions on site before commencing. Do not scale from this drawing.  
 This drawing remains the copyright of POZZONI Architecture Ltd.

Scale Bars		TO BE USED ONLY AS GUIDANCE		
1:100	mm	0	1000	2000
1:200	mm	0	5000	10000
1:500	M	0	10	20
1:1250	M	0	20	40

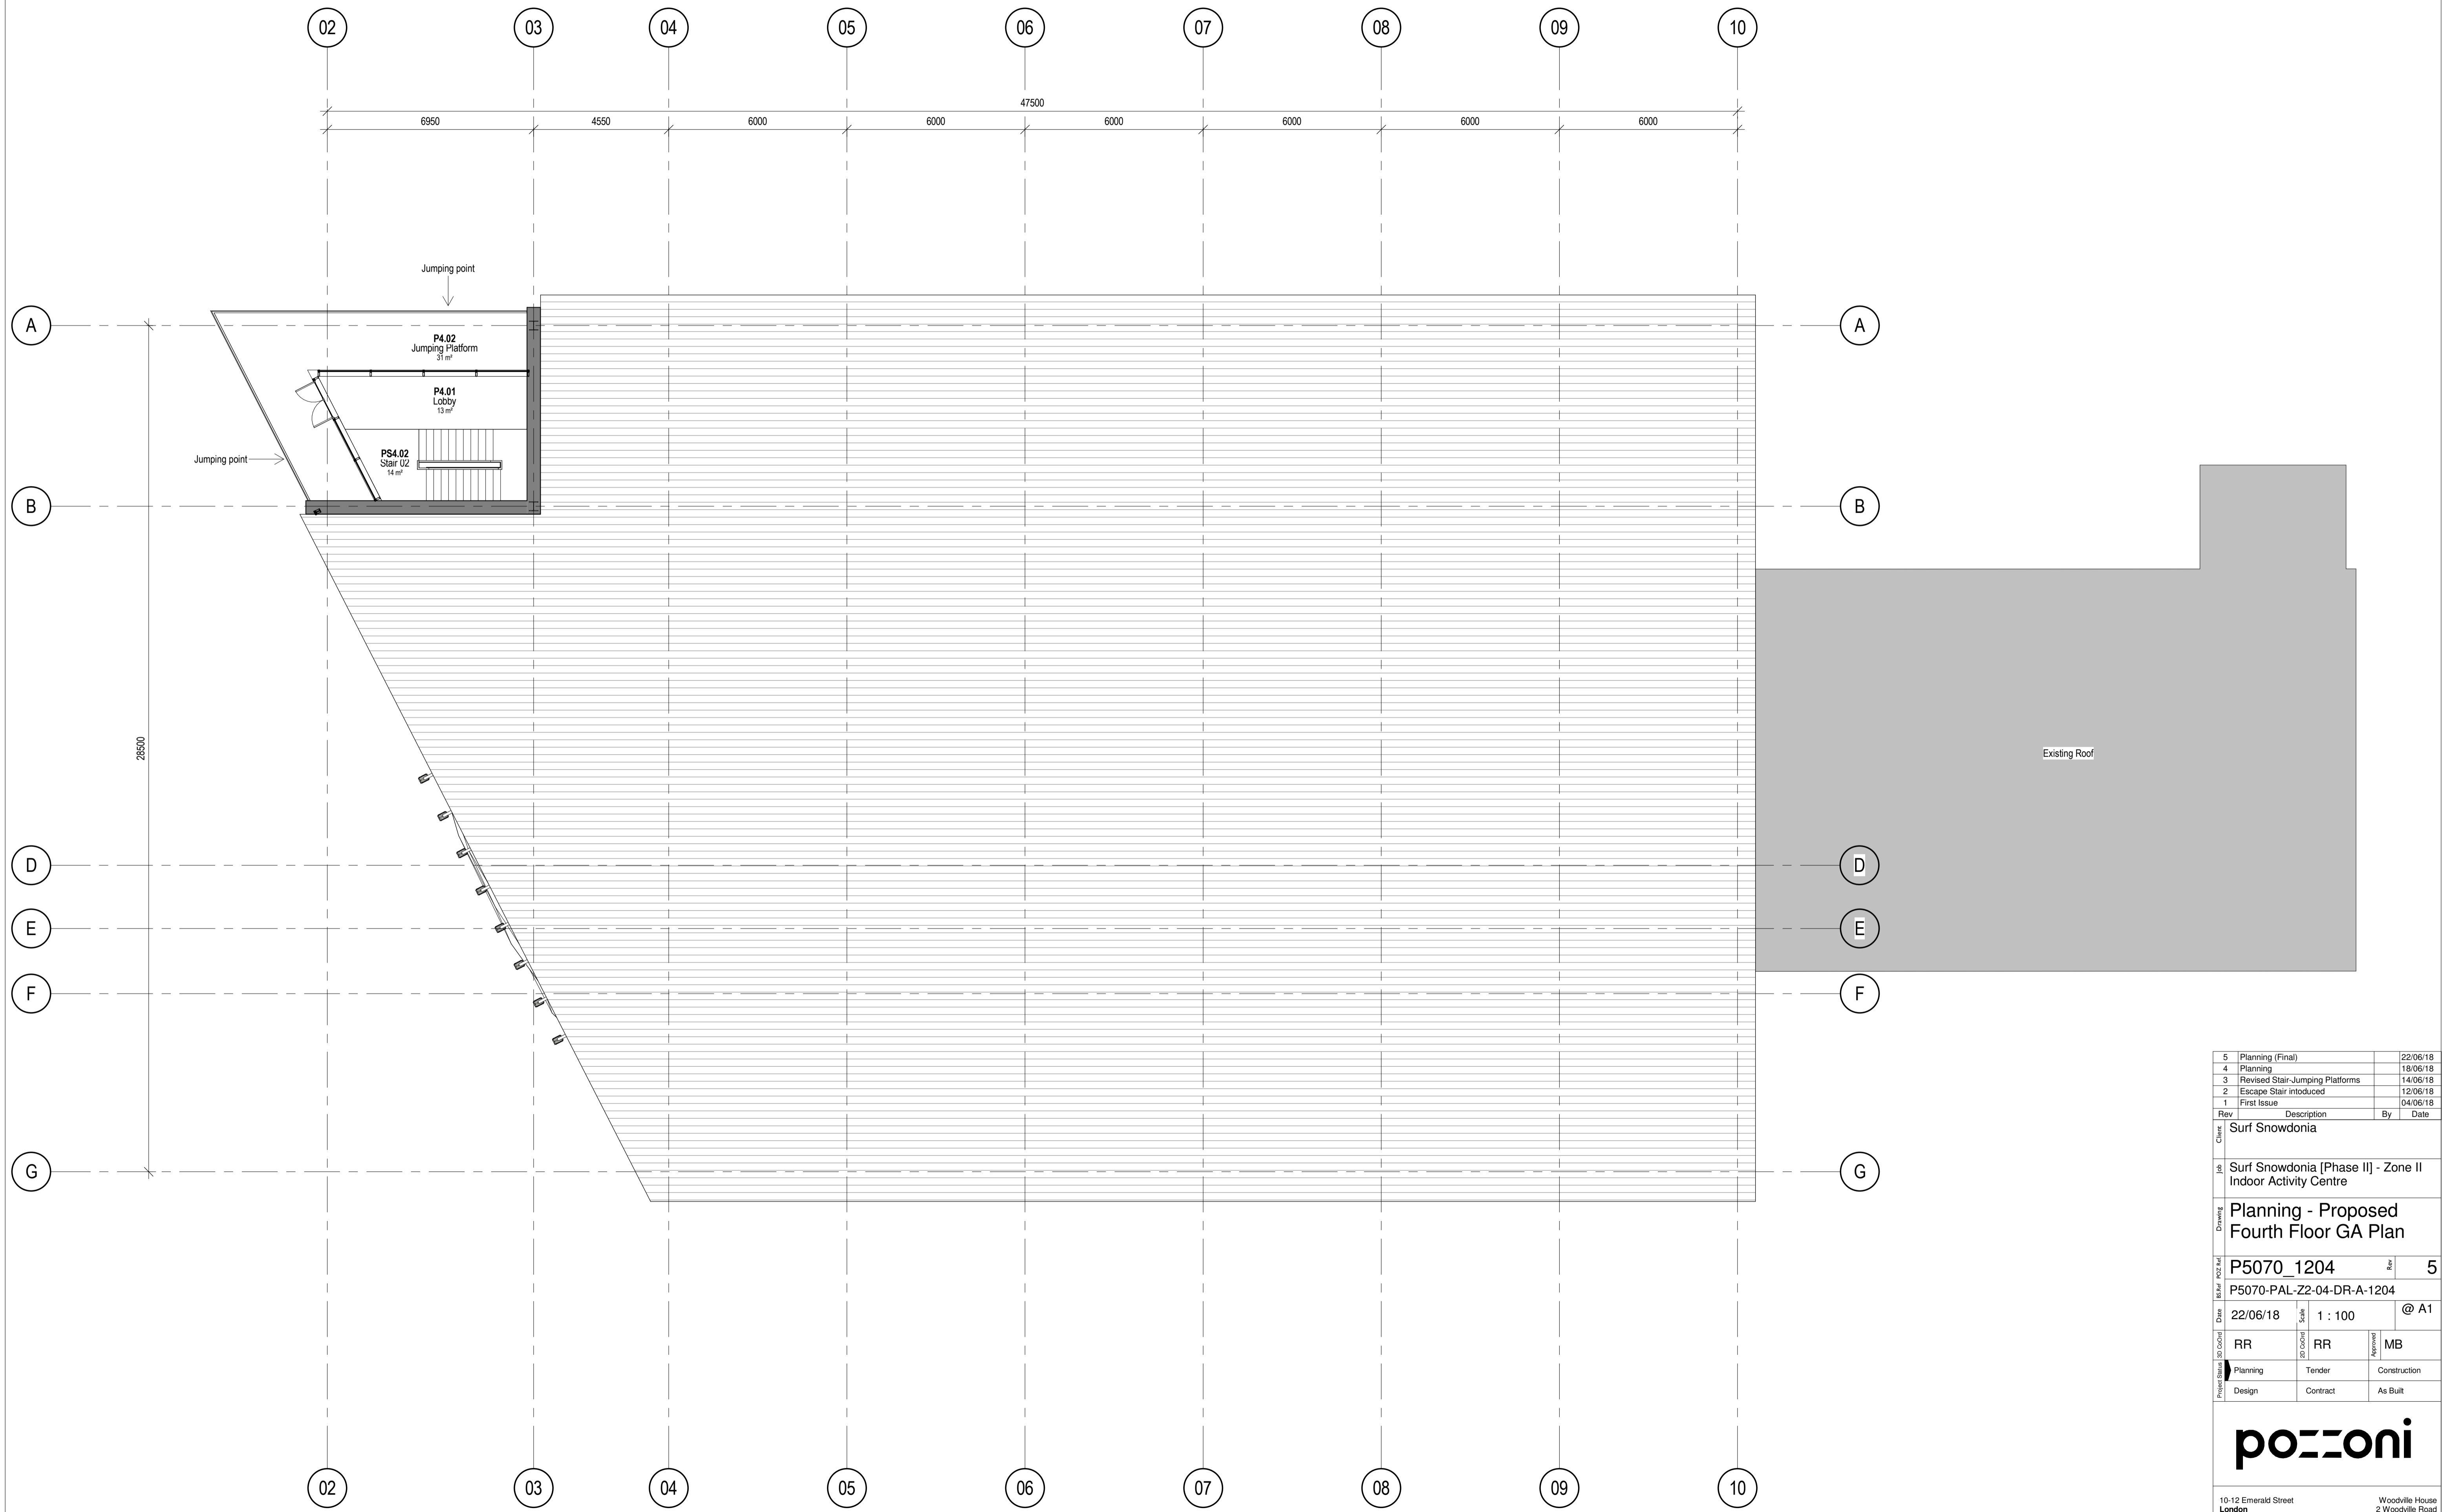

Rev	Description	By	Date
5	Planning (Final)		22/06/18
4	Planning		18/06/18
3	Revised Stair-Jumping Platforms		14/06/18
2	Escape Stair introduced		12/06/18
1	First Issue		04/06/18

Client: Surf Snowdonia

Job: Surf Snowdonia [Phase II] - Zone II Indoor Activity Centre

Drawing: Planning - Proposed Fourth Floor GA Plan

Ref: P5070\_1204 Rev: 5

Date: 22/06/18 Scale: 1 : 100 @ A1

Rev	Description	By	Date
RR	RR	MB	
Planning	Tender	Construction	
Design	Contract	As Built	



10-12 Emerald Street  
 London  
 WC1N 3QA  
 +44 20 7078 0079  
 architects@pozzoni.co.uk

Woodville House  
 2 Woodville Road  
 Altrincham  
 WA14 2FH  
 +44 161 928 7848  
 www.pozzoni.co.uk