


Notes
 The Contractor is to check all dimensions and conditions on site before commencing. Do not scale from this drawing.
 This drawing remains the copyright of POZZONI Architecture Ltd.

Scale Bars		TO BE USED ONLY AS GUIDANCE		
1:100	mm	0	1000	2000
1:200	mm	0	1000	2000
1:500	m	0	10	20
1:1250	m	0	10	20

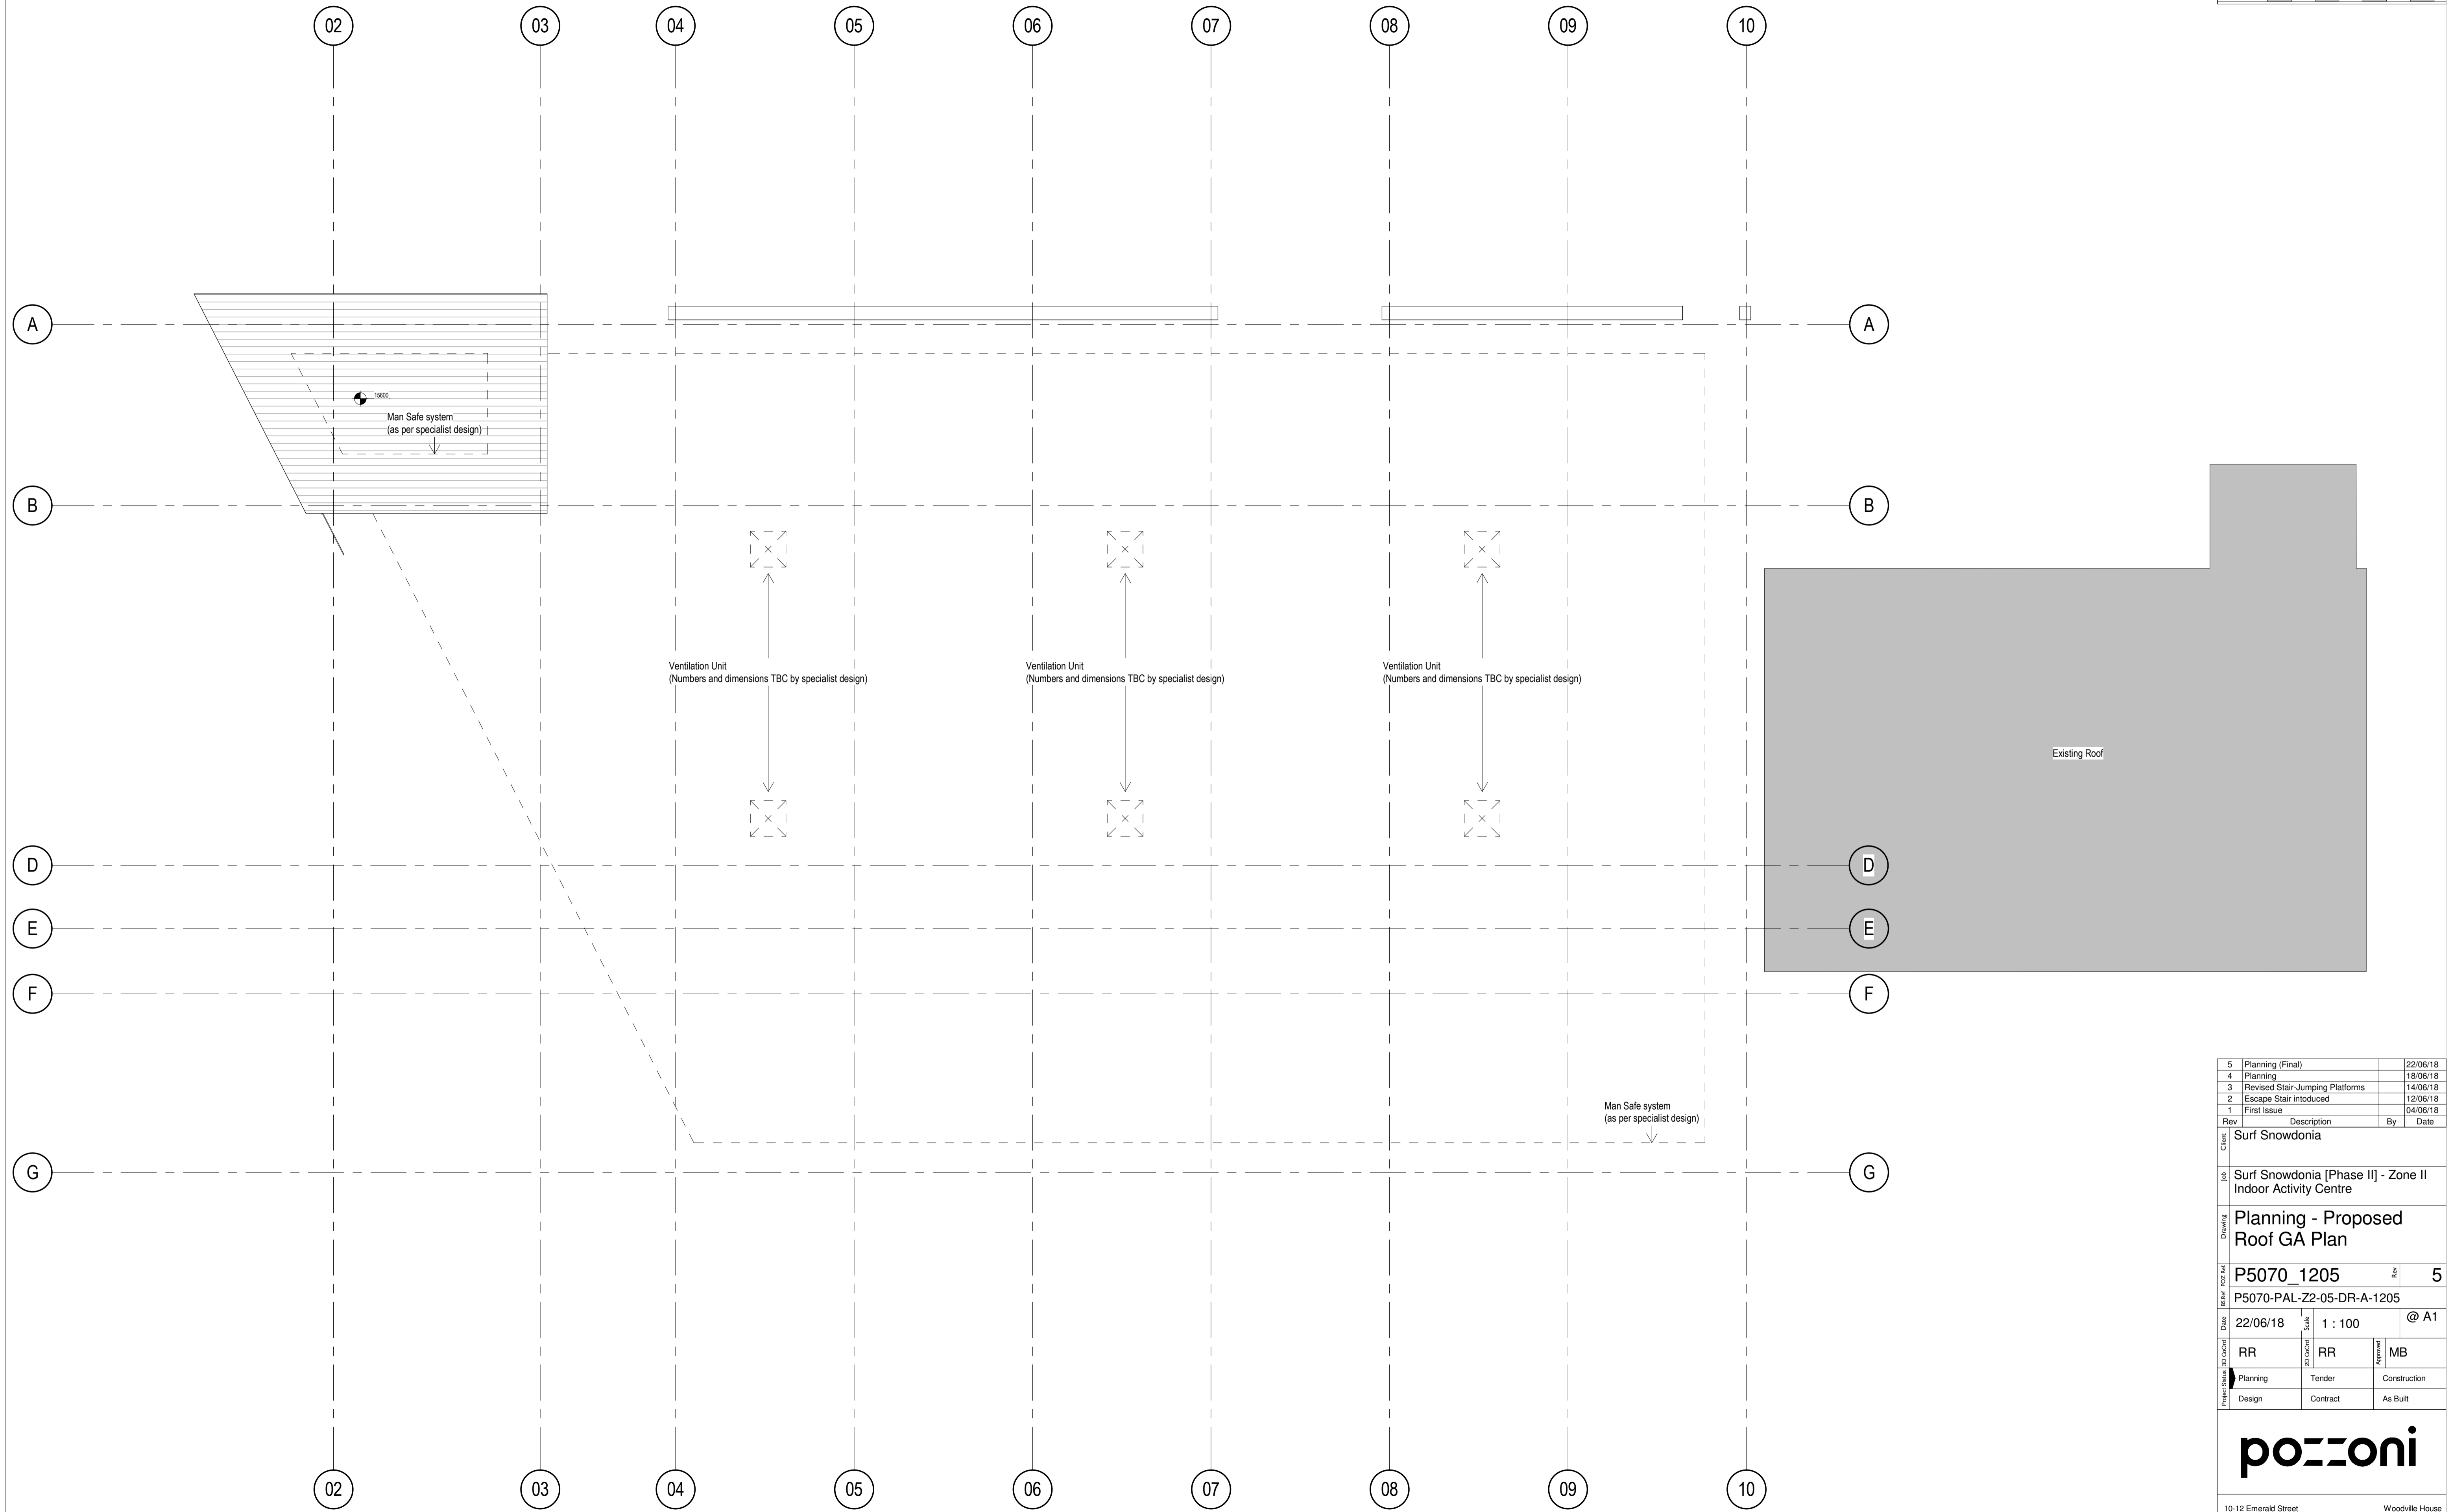

Rev	Description	By	Date
5	Planning (Final)		22/06/18
4	Planning		18/06/18
3	Revised Stair-Jumping Platforms		14/06/18
2	Escape Stair introduced		12/06/18
1	First Issue		04/06/18

Client	Surf Snowdonia		
Job	Surf Snowdonia [Phase II] - Zone II Indoor Activity Centre		
Drawing	Planning - Proposed Roof GA Plan		
Ref	P5070_1205	Rev	5
Date	22/06/18	Scale	1 : 100 @ A1
Author	RR	Check	RR
Approver		MB	
Phase	Planning	Tender	Construction
	Design	Contract	As Built

pozzoni

10-12 Emerald Street
 London WC1N 3QA

Woodville House
 2 Woodville Road
 Altrincham WA14 2FH

+44 20 7078 0079
 architects@pozzoni.co.uk

+44 161 928 7848
 www.pozzoni.co.uk