

Notes
 The Contractor is to check all dimensions and conditions on site before commencing. Do not scale from this drawing.
 This drawing remains the copyright of POZZONI Architecture Ltd.


Scale	TO BE USED ONLY AS GUIDANCE
1:500	mm
1:200	mm
1:100	mm
1:50	mm




Existing Elevation 1



Existing Elevation 2

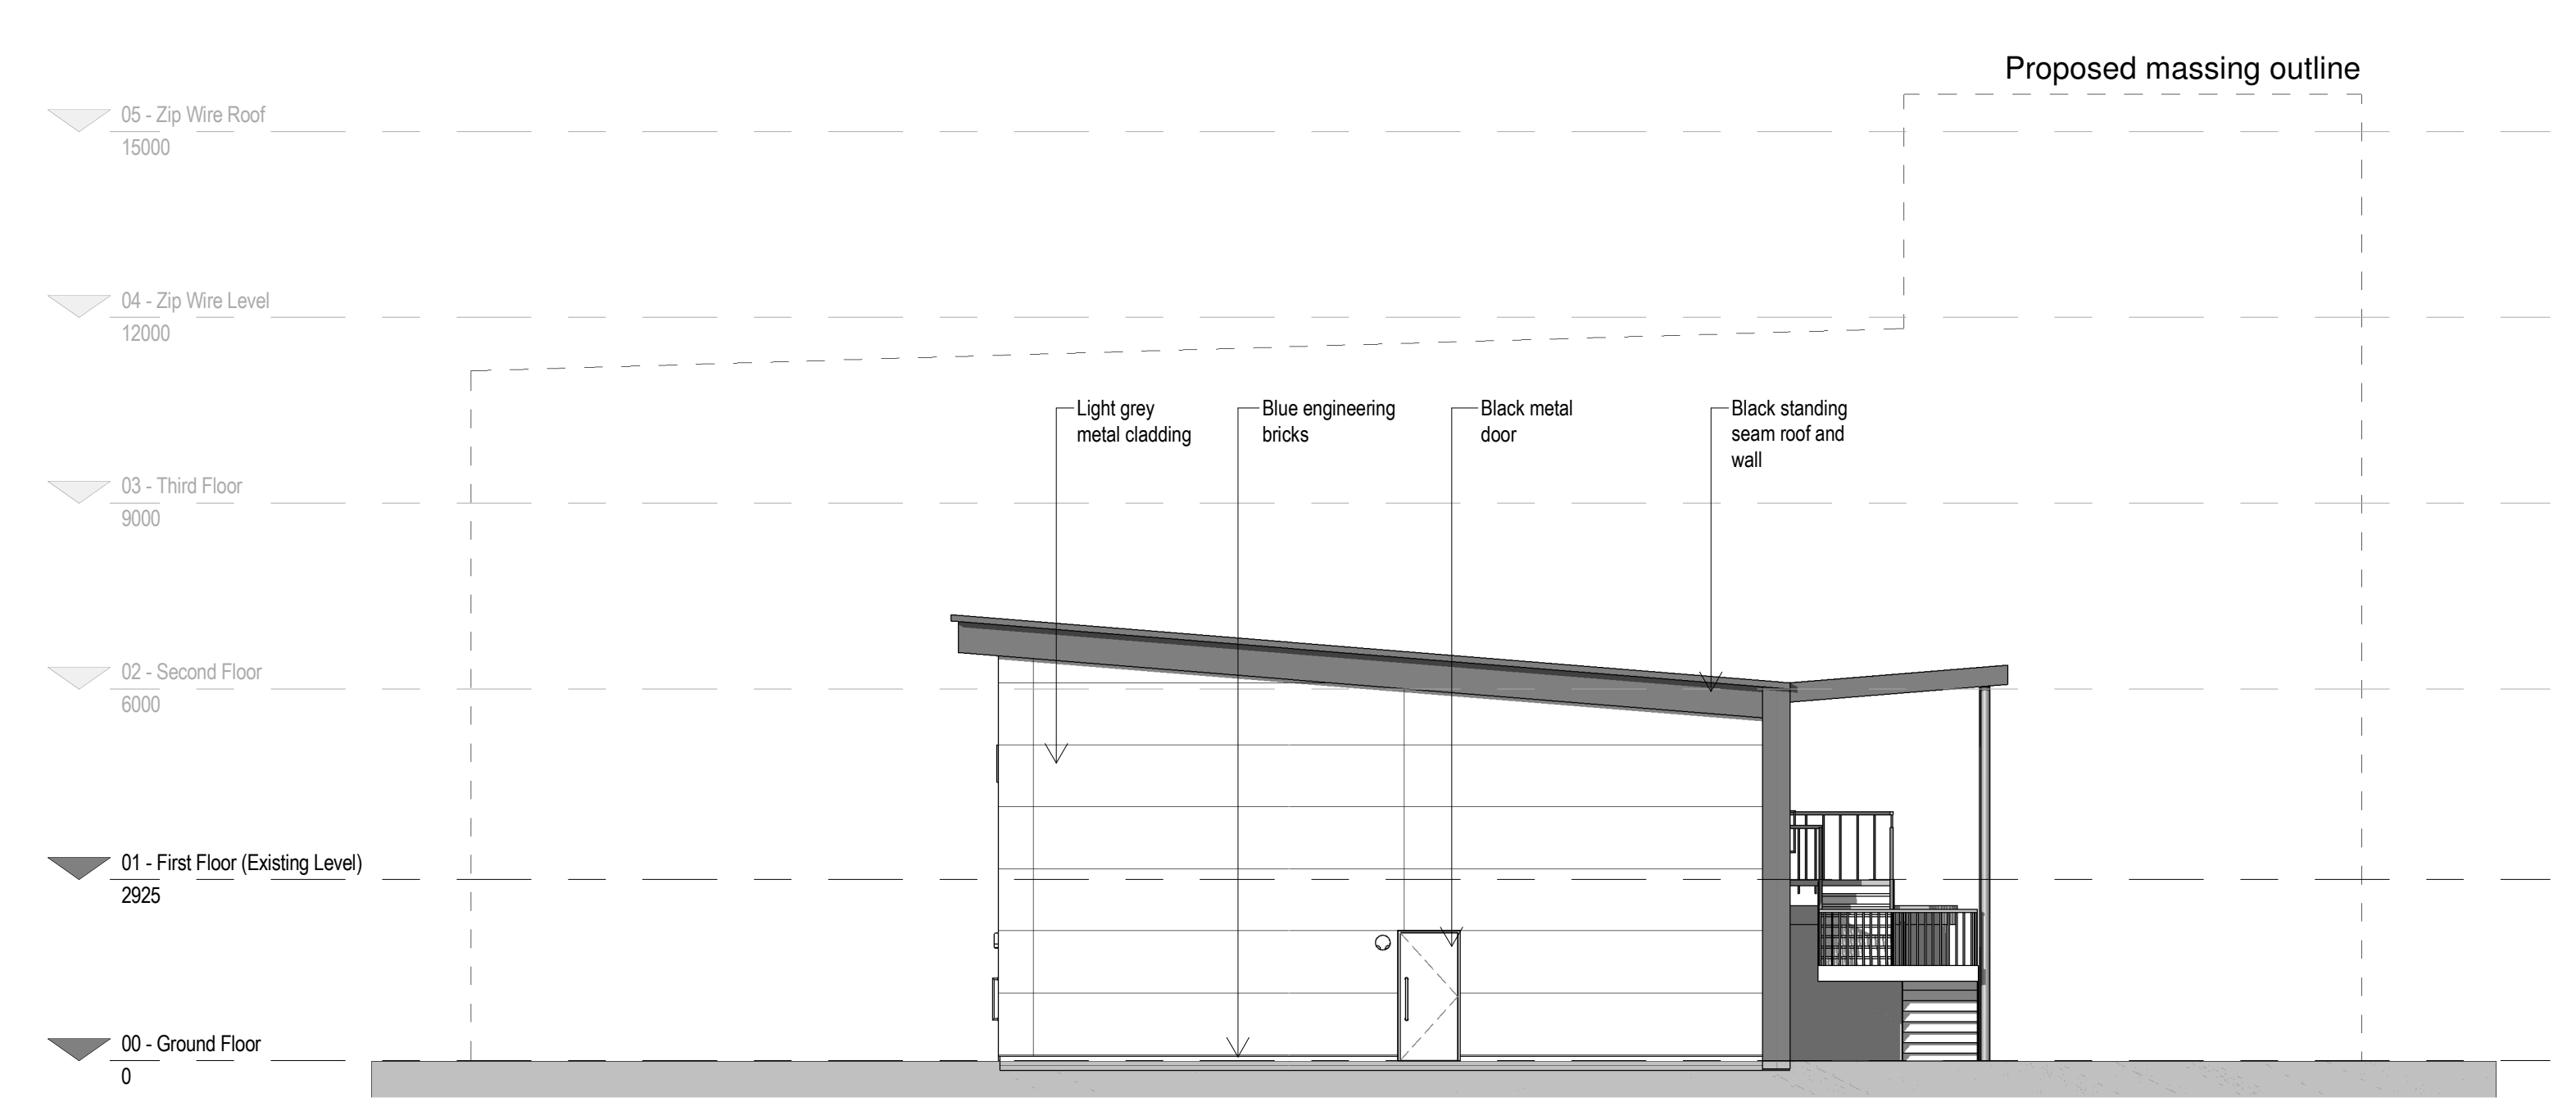

Existing Elevation 3

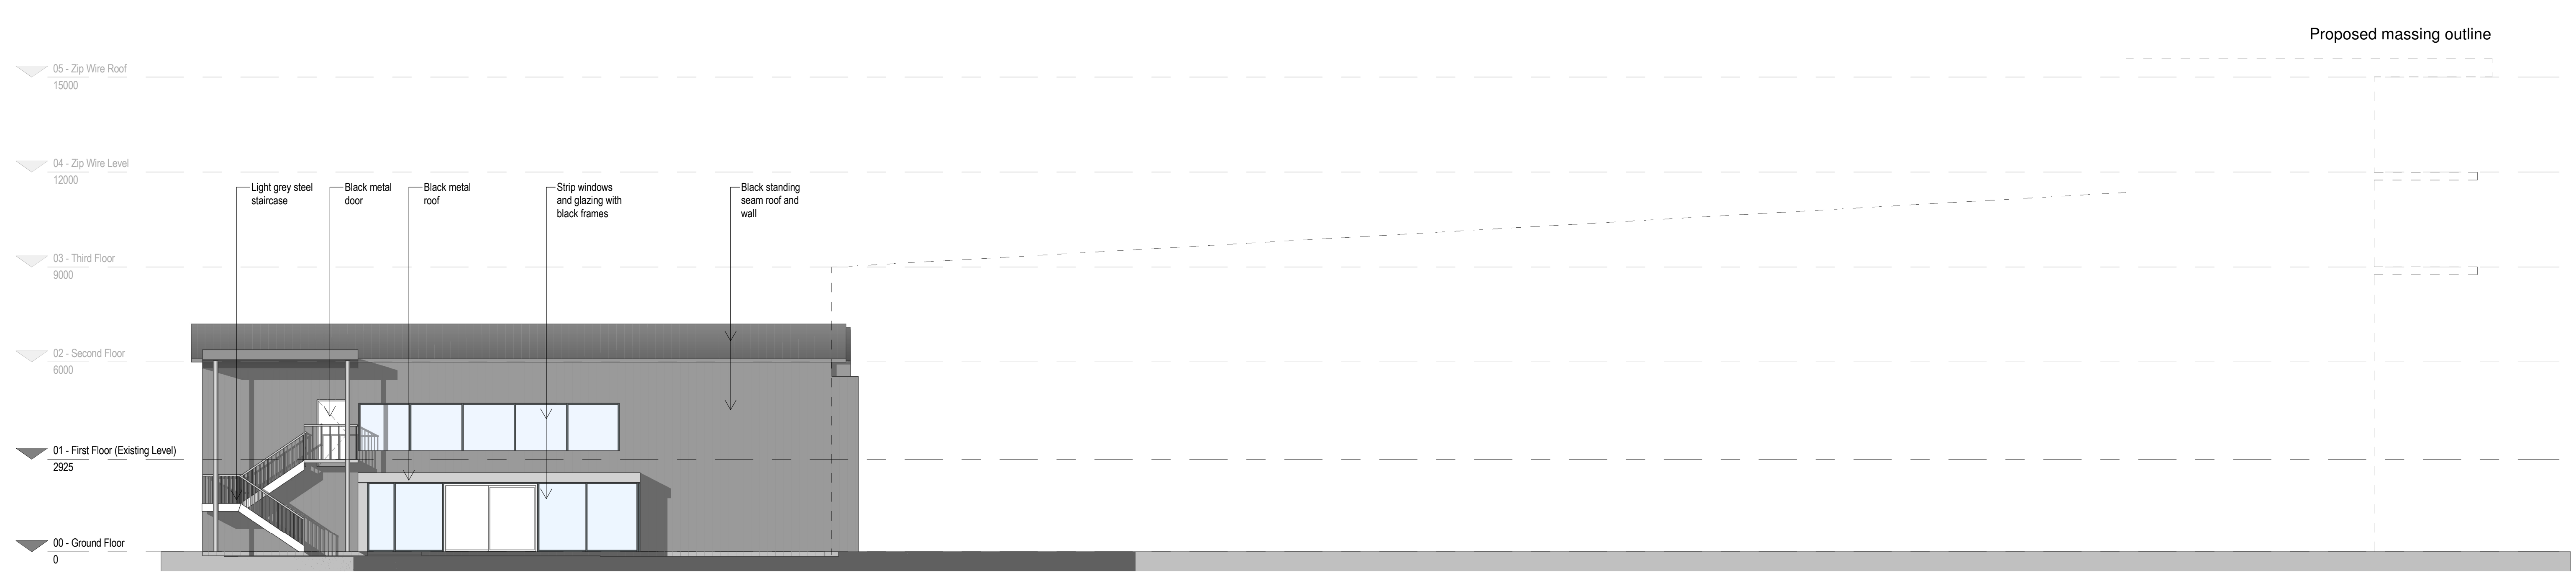

Existing Elevation 4

Rev	Description	By	Date
5	Planning (Final)		22/06/18
4	Planning		18/06/18
3	Revised Stair, Jumping Platforms		14/06/18
2	Escape Stair introduced		12/06/18
1	First Issue		04/06/18

Client: Surf Snowdonia

Project: Surf Snowdonia [Phase II] - Zone II Indoor Activity Centre

Planning - Existing Elevations

P5070_1300 @ 5

P5070-PAL-Z2-XX-DR-A-1300

Date: 22/06/18 Scale: 1 : 100 @ A0

Discipline	Phase	Role	Initials
Planning	Design	RR	
	Tender	RR	
Construction	Design	MB	
	As Built		

pozzoni

15-12 Emerald Street London WC1N 3GA
 44 (0) 20 7078 0079
 info@pozzoni.co.uk

Woodville House 2 Woodville Road Birmingham B15 1 2PL
 44 (0) 181 028 7248
 www.pozzoni.co.uk