



**Notes**  
 The Contractor is to check all dimensions and conditions on site before commencing. Do not scale from this drawing.  
 This drawing remains the copyright of POZZONI Architecture Ltd

Scale Bar	TO BE USED ONLY AS GUIDANCE
1:100	mm
1:200	mm
1:500	m
1:1000	m

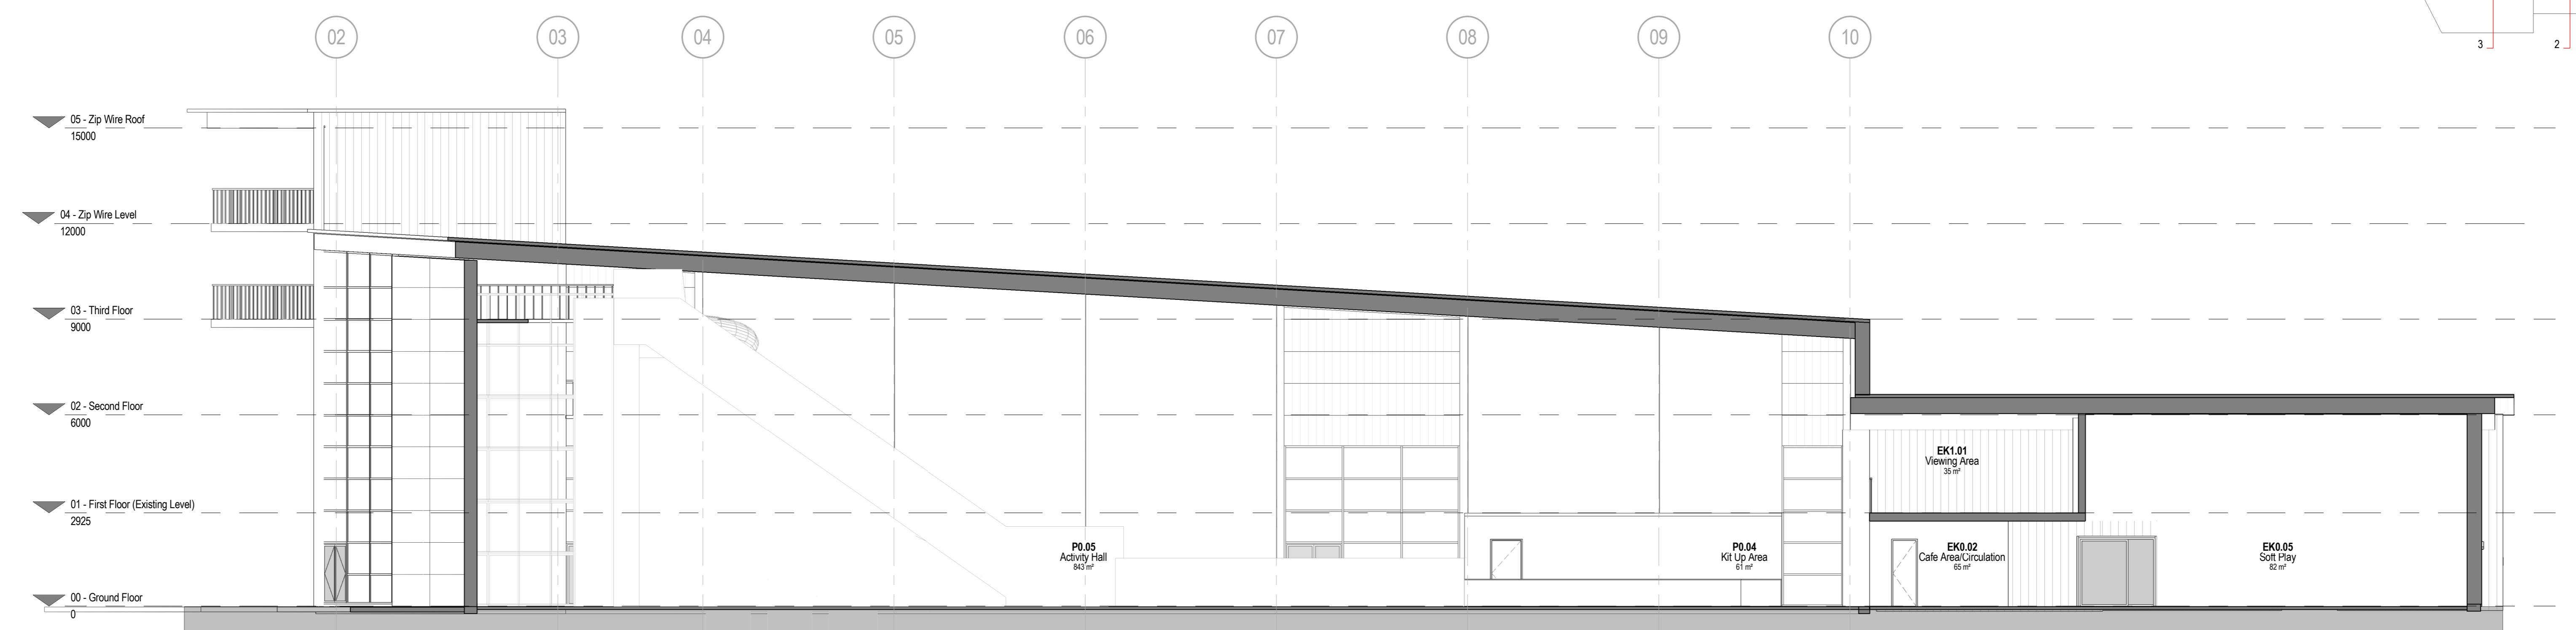

**Section 1**

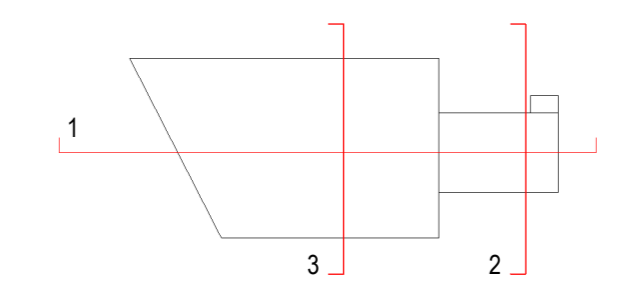

**Section 2**

**Section 3**

Rev	Description	By	Date
5	Planning (Final)		22/06/18
4	Planning		18/06/18
3	Revised Stair/Jumping Platforms		14/06/18
2	Escape Stair introduced		12/06/18
1	First Issue		04/05/18

Client: Surf Snowdonia

Project: Surf Snowdonia (Phase II) - Zone II Indoor Activity Centre

Drawing: Planning - Proposed GA Sections

Sheet: P5070\_1400 of 5

File: P5070-PAL-Z2-XX-DR-A-1400

Date: 22/06/18 Scale: 1:100 @ A1

Discipline	Role	Name
RR	RR	MB
Planning	Tender	Construction
Design	Contract	As Built

**pozzoni**

10-12 Emerald Street  
 London  
 WC7E 3QA

Woodville House  
 2 Woodville Road  
 Altonham  
 WA14 2PH

+44 20 7078 0079  
 info@pozzoni.co.uk

+44 161 928 7848  
 www.pozzoni.co.uk